

#6 SELF-TAPPING SCREW (TYP)

AL8248 - 5/8" FACE TRIM

AL8046 - 1" MAP RAIL WITH FORBO PLAS-CORK INSERT

L-CLIP (TYP)

VINYL WALL-COVERING


1/8" NATURAL CORK

#10 SCREW WITH PLASTIC SCREW ANCHOR (TYP)


3/8" FIBERBOARD

AL8248 - 5/8" FACE TRIM

**TACKBOARD
SERIES 1201**

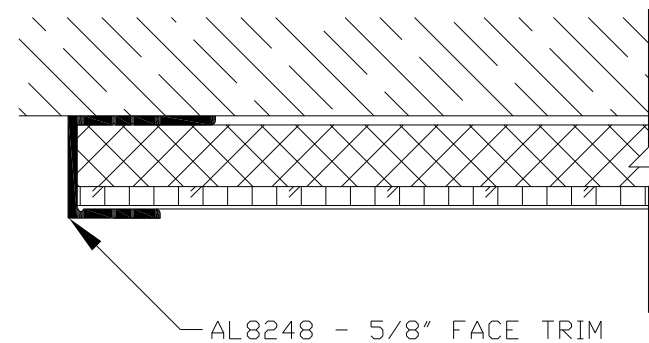

TOP SECTION

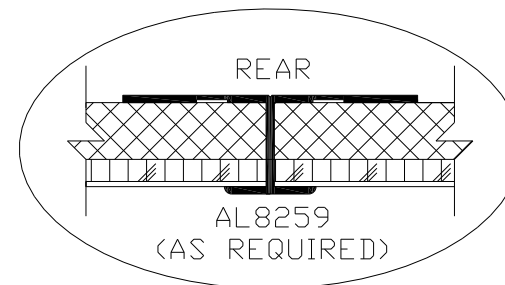

<u>PROJECT:</u>		-	<u>JOB #</u>	----	
<u>DATE:</u>	--/--/--	<u>DRAWN BY:</u>	TCW	<u>SCALE:</u>	3/4
<u>SUBMITTED FOR:</u>		-	-	-	
<u>MANUFACTURED BY:</u>		MARSH INDUSTRIES, INC. PO BOX 1000 - NEW PHILADELPHIA, OH 44663-5100 PH: (330) 308-8865 FAX: (330) 339-5875			
THIS DRAWING IS PROPRIETARY TO MARSH INDUSTRIES, INC. AND IS FURNISHED SUBJECT TO AN EXPRESSED AGREEMENT NOT TO USE OR DISCLOSE, DIRECTLY OR INDIRECTLY, FOR ANY PURPOSE. THIS LEGEND SHALL BE MARKED UPON ANY REPRODUCTION IN WHOLE OR IN PART HEREOF.				<u>SHEET</u>	<u>OF</u>
				-	-