

#6 SELF-TAPPING
SCREW (TYP)

AL8235 - 1 1/4" FACE TRIM

AL8046 - 1" MAP RAIL WITH
FORBO PLAS-CORK INSERT

L-CLIP (TYP)


-- GA PORCELAIN ENAMELED
STEEL WRITING SURFACE

1/2" -----BOARD CORE

#10 SCREW WITH
PLASTIC SCREW
ANCHOR (TYP)


----- ALUMINUM BACKER

AL8236 - 2 3/4" DEPTH

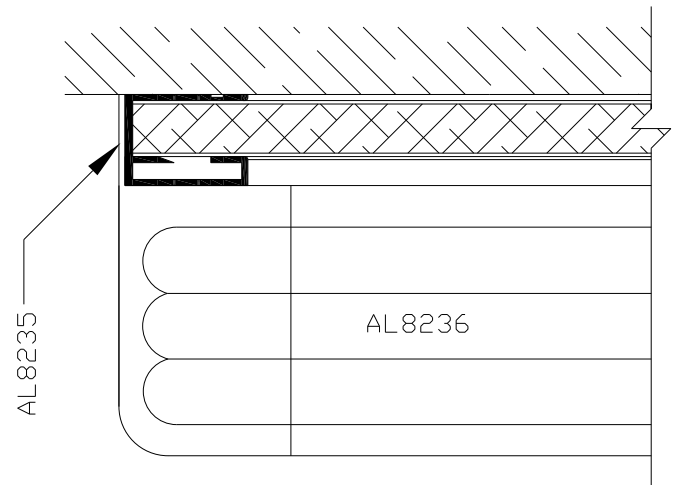

TOP SECTION VIEW

SCALE: 1/2

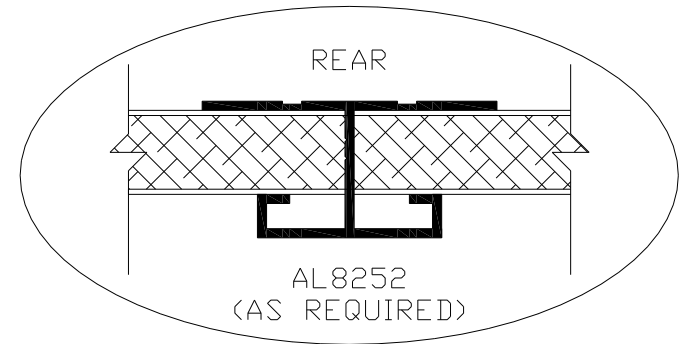

CHALKBOARD/MARKERBOARD
SERIES 1631

<u>PROJECT:</u>		-		<u>JOB #</u>	
---		---		-----	
<u>DATE:</u>	---/---/---	<u>DRAWN BY:</u>	TCW	<u>SCALE:</u>	3/4
<u>SUBMITTED FOR:</u>		-			
		-			
<u>MANUFACTURED BY:</u>		MARSH INDUSTRIES, INC.			
		PO BOX 1000 - NEW PHILADELPHIA, OH 44663			
		PH: (330) 308-8865 FAX: (330) 339-5875			
THIS DRAWING IS PROPRIETARY TO MARSH INDUSTRIES, INC. AND IS FURNISHED SUBJECT TO AN EXPRESSED AGREEMENT NOT TO USE OR DISCLOSE, DIRECTLY OR INDIRECTLY, FOR ANY PURPOSE. THIS LEGEND SHALL BE MARKED UPON ANY REPRODUCTION IN WHOLE OR IN PART HEREOF.				<u>SHEET</u>	<u>OF</u>
				-	-